




ELEVATION a

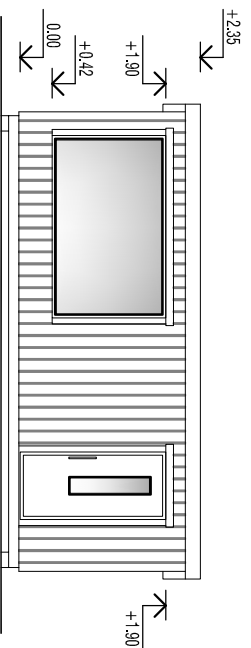


ELEVATION b

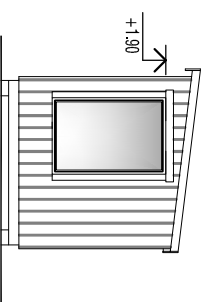


ELEVATION c

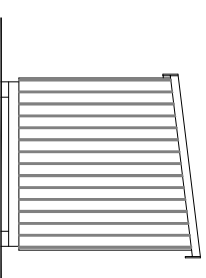

CROSS SECTION 1-1

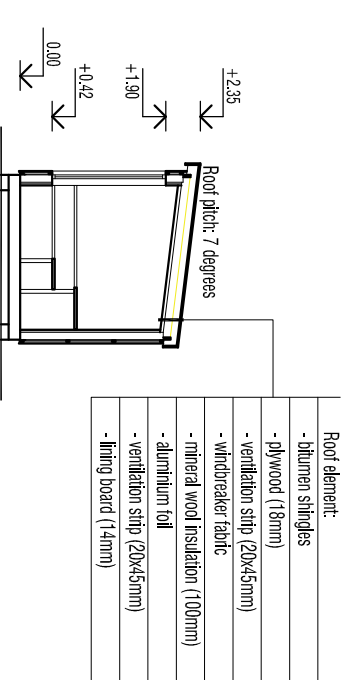

FLOOR PLAN

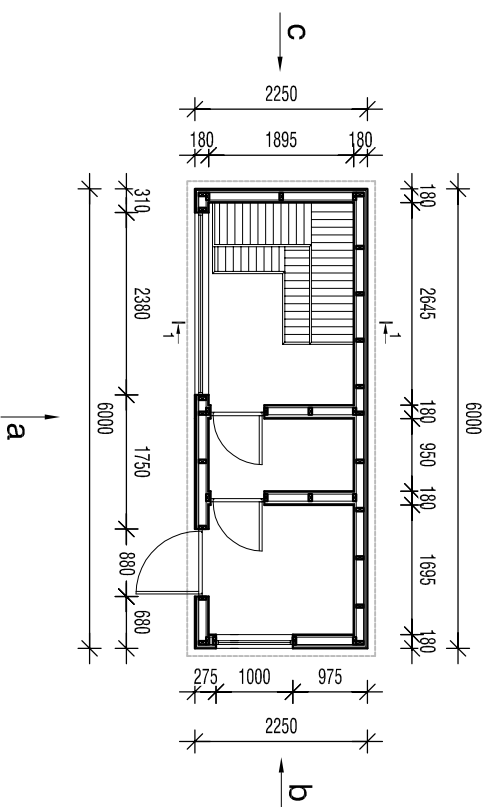

FIRST FLOOR HEIGHT APPOINTMENT OF A CONSTRUCTION SITE
FIRST FLOOR +0.00

1. ROOFING CLOUR

2. WALL PANEL COLOUR

Outer dimension: 2,3 x 4,3m
Ridge height: 2,5m

Glass panel (2300 x 1480mm): 8mm bronze tempered glass
Glass panel (550 x 1480mm): 8mm bronze tempered glass
Door measures (900x1900)

| | | |
|---|------------------|--|
| MUNICIPALITY / VILLAGE | PROPERTY | — SAUNA HOUSE XL — |
| STAGE | NEW CONSTRUCTION | SHEET NAME THE MAIN DRAWING |
| BUILDING ADDRESS | | SHEET.no 1 |
| PROJECT INFORMATION COMPILED | | SCALE 1 : 100 |
| PEETER AUNAPU 06.10.2022 construction engineer | | DRAWING NUMBER WORK NUMBER At 0610/22-enXL MODIFICATION |